




ISOMETRIC VIEW

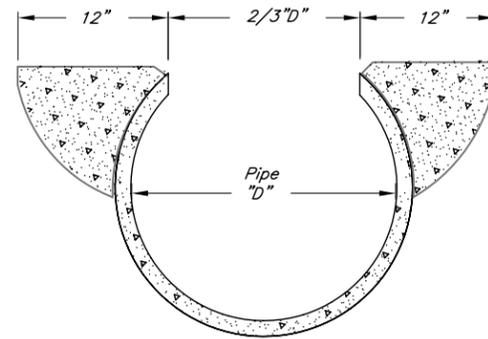

SECTION A-A

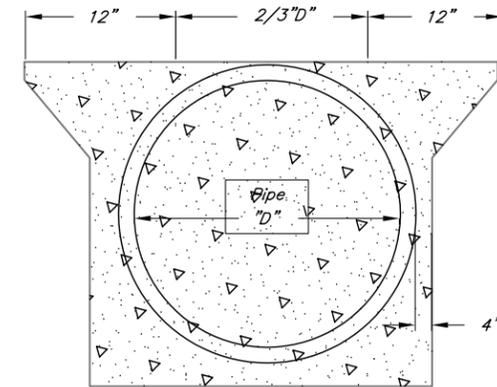

END PLUG SECTION B-B

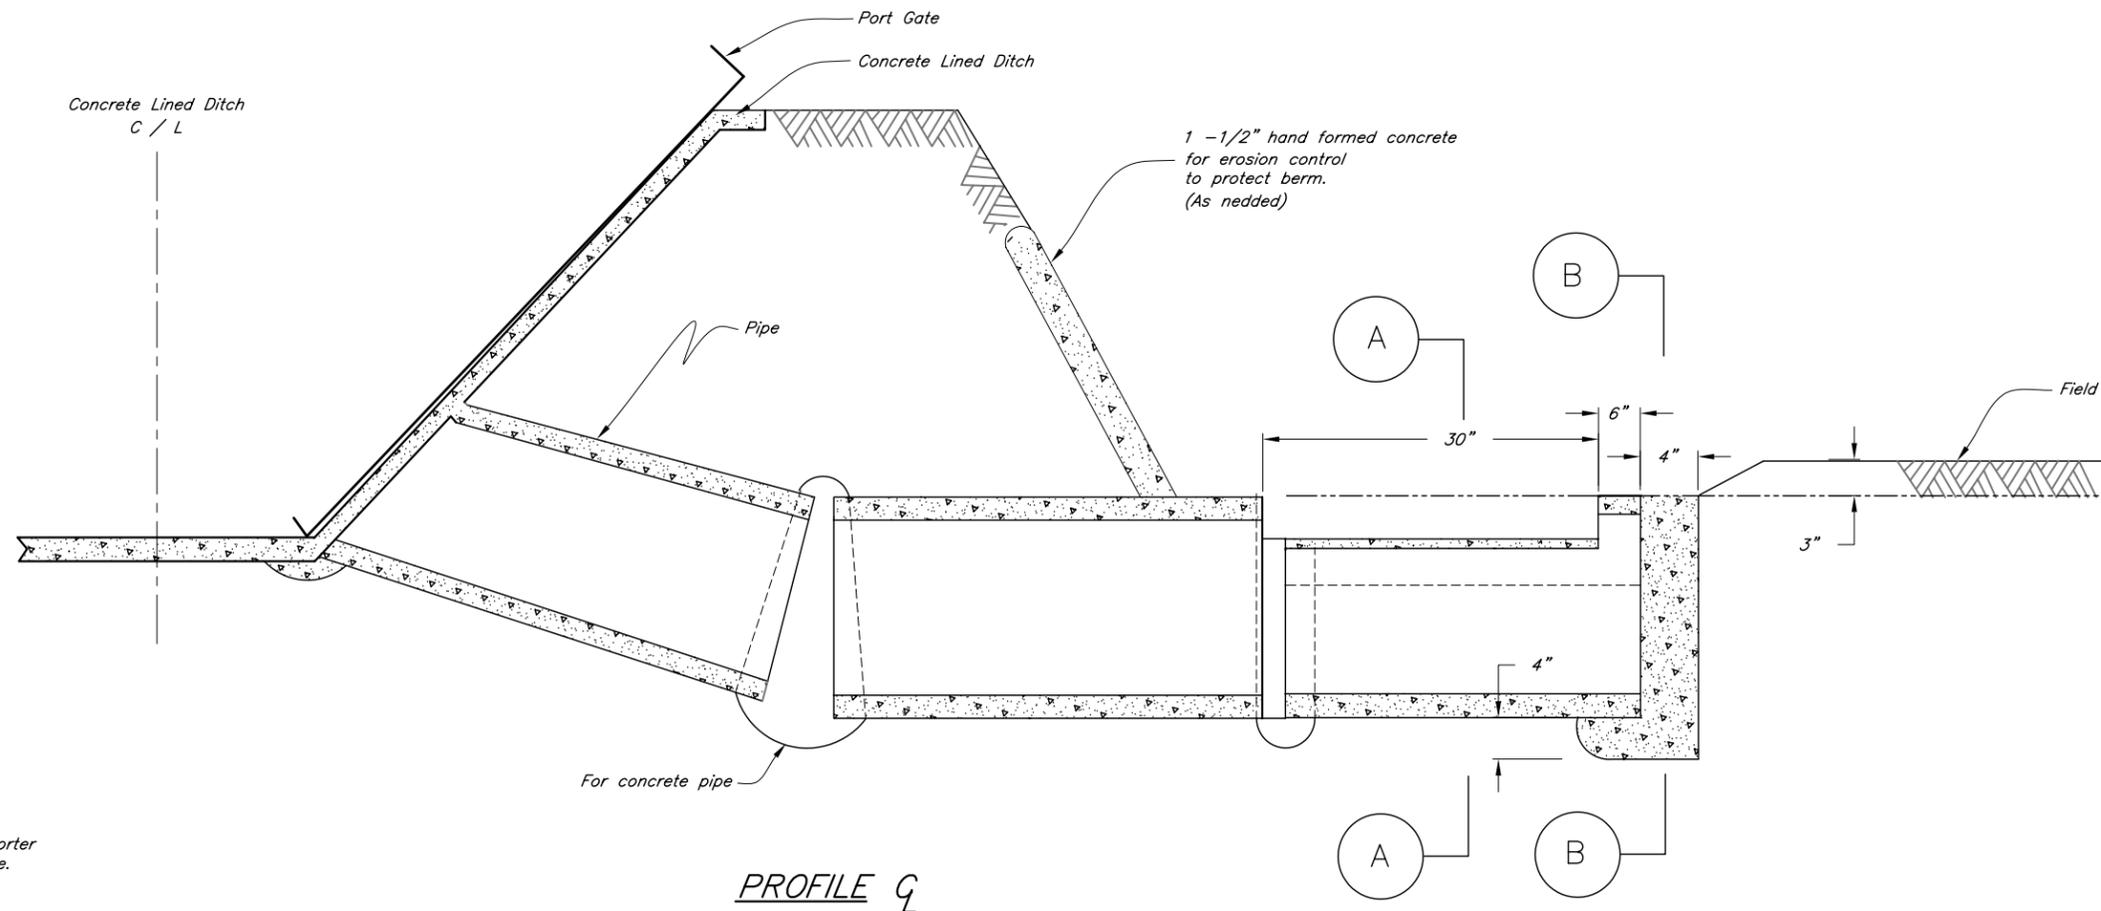

PROFILE G

NOTES:

1. Pipe to Be Concrete or Plastic.
2. Concrete Shall Be Required To Control Soil Sloughing In Turnout.
3. Port Gate As Specified Separately.
4. Joints Of Concrete Pipe To Be Sealed With Mortar Excess shall be swabbed out of inside of pipe.

Date	
Designed	
Drawn	
Checked	
Approved	

PORT TURNOUT WITH TOP OUTLET
PROJECT -- NAME
 COUNTY, STATE



File No.	03019_PortOut.dwg
Drawing No.	03019
Sheet	01 of 01

DRAWING NOT TO SCALE