



-PLAN-
(Not to Scale)

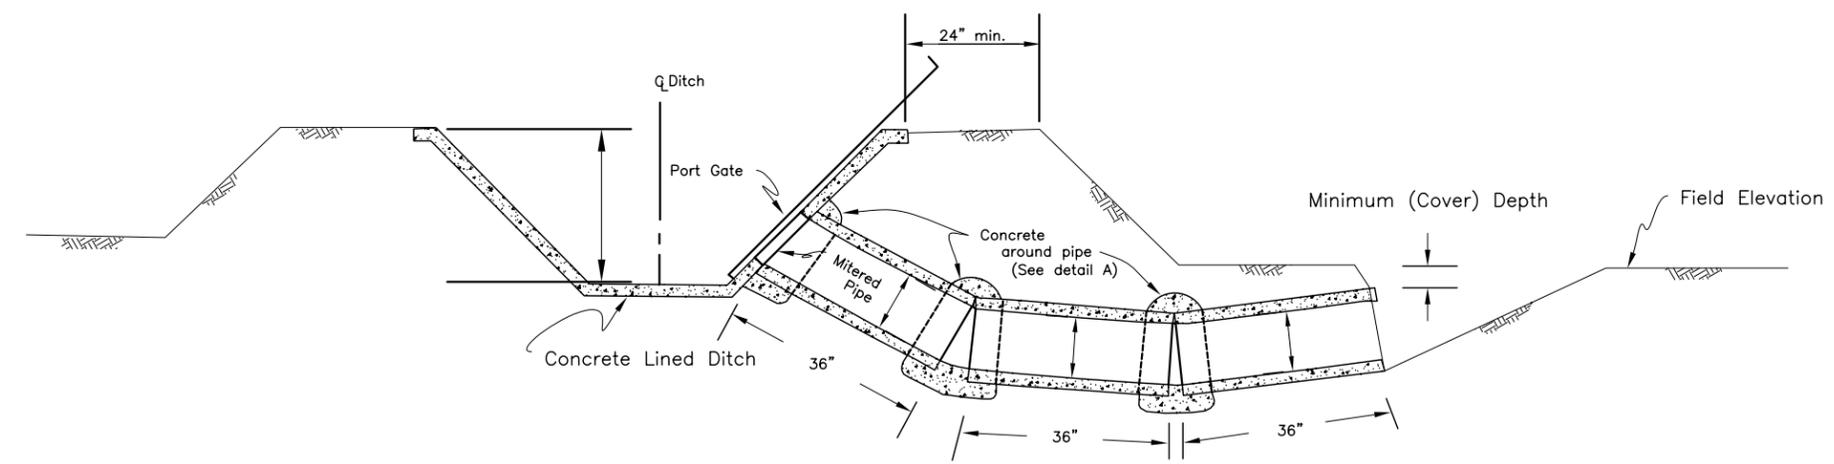

PROFILE
(Not to Scale)

- NOTES:**
1. All pipe to be inch dia. (I.D.) concrete pipe ASTM C118.
 2. Port Gate - Swanson 500 series or equal.
 3. Joints to be covered with tar paper and scaled with concrete or sealed with concrete and excess concrete cleaned from the inside of the pipe.

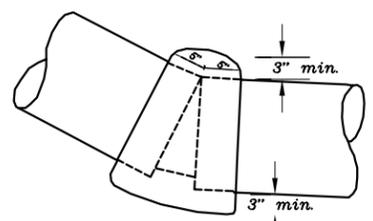

DETAIL A
(Not to Scale)

Designed	Date
Drawn		
Checked		
Approved		

STANDARD
TYPICAL PORT TURNOUT
COUNTY, STATE



File No.
03015_PortTurnout.dwg

Drawing No.
03015